



SHEET NO.	TOTAL SHEETS	RIGHT OF WAY
R/W ID.		
UNIFORM PROJECT NO. 08510-000		
COLLEGE STREET AND 11TH AVE. ROUNDABOUT - BOZEMAN		

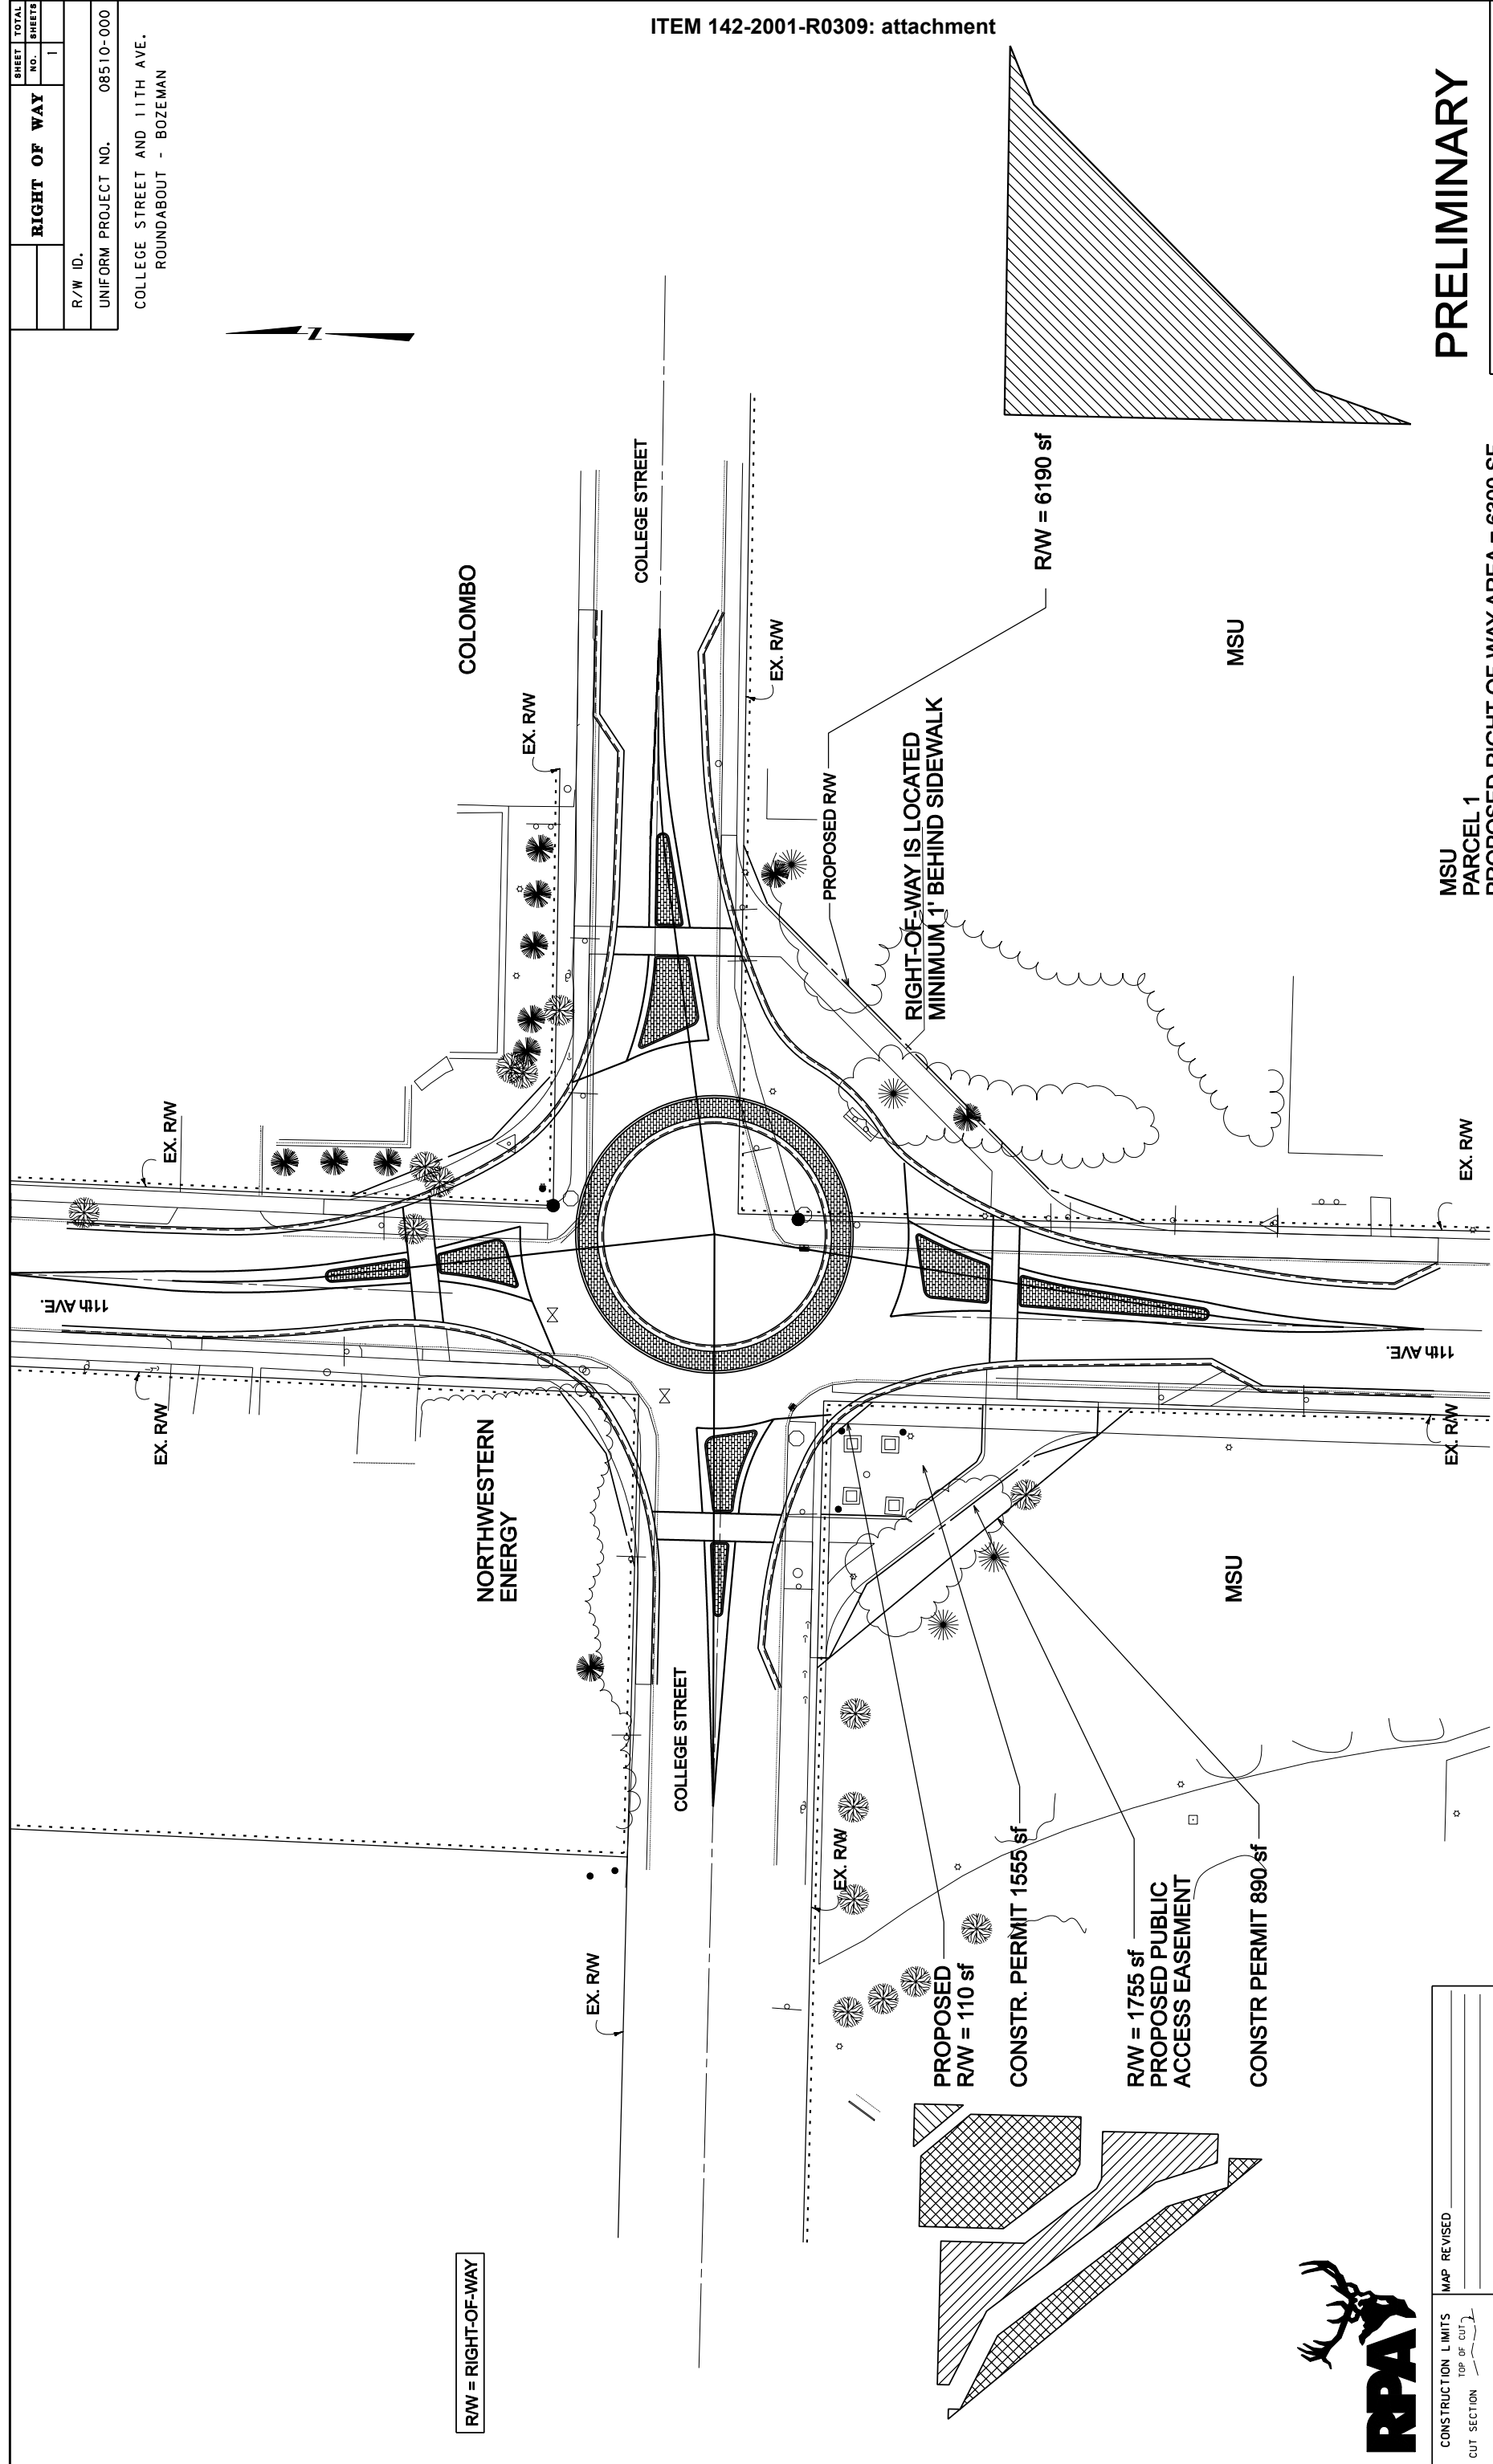

R/W = RIGHT-OF-WAY

CONSTRUCTION LIMITS	MAP REVISED
CUT SECTION	
TRANSITION	
TOE OF FILL	
BACKSLOPE LIMITS	FHWA/MDT APPROVAL
INCLUDE ROUNDING	
3	...DESIGN\RO\ROPLN02.dgn
2	1/27/2009
	9:28:00 AM
	jammie

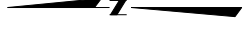

- NOTES:**
1. THE PROPOSED R/W LINE WHERE A SPIRAL CURVE TRANSITION IS USED IS A CHORD RATHER THAN A CONCENTRIC CURVE.
 2. ALL STATIONS AND OFFSETS FOR R/W BREAKS ARE IN REFERENCE TO THE R/W BASELINE.

MSU
 PARCEL 1
 PROPOSED RIGHT-OF-WAY AREA = 6300 SF
 CONSTRUCTION PERMIT AREA = 2445 SF
 PUBLIC ACCESS EASEMENT AREA = 1755 SF

PRELIMINARY

RIGHT OF WAY PLAN
 CITY OF BOZEMAN