



INDEX EXHIBIT

SOUTH UNIVERSITY AREA SEWER MAIN INTERCEPTOR

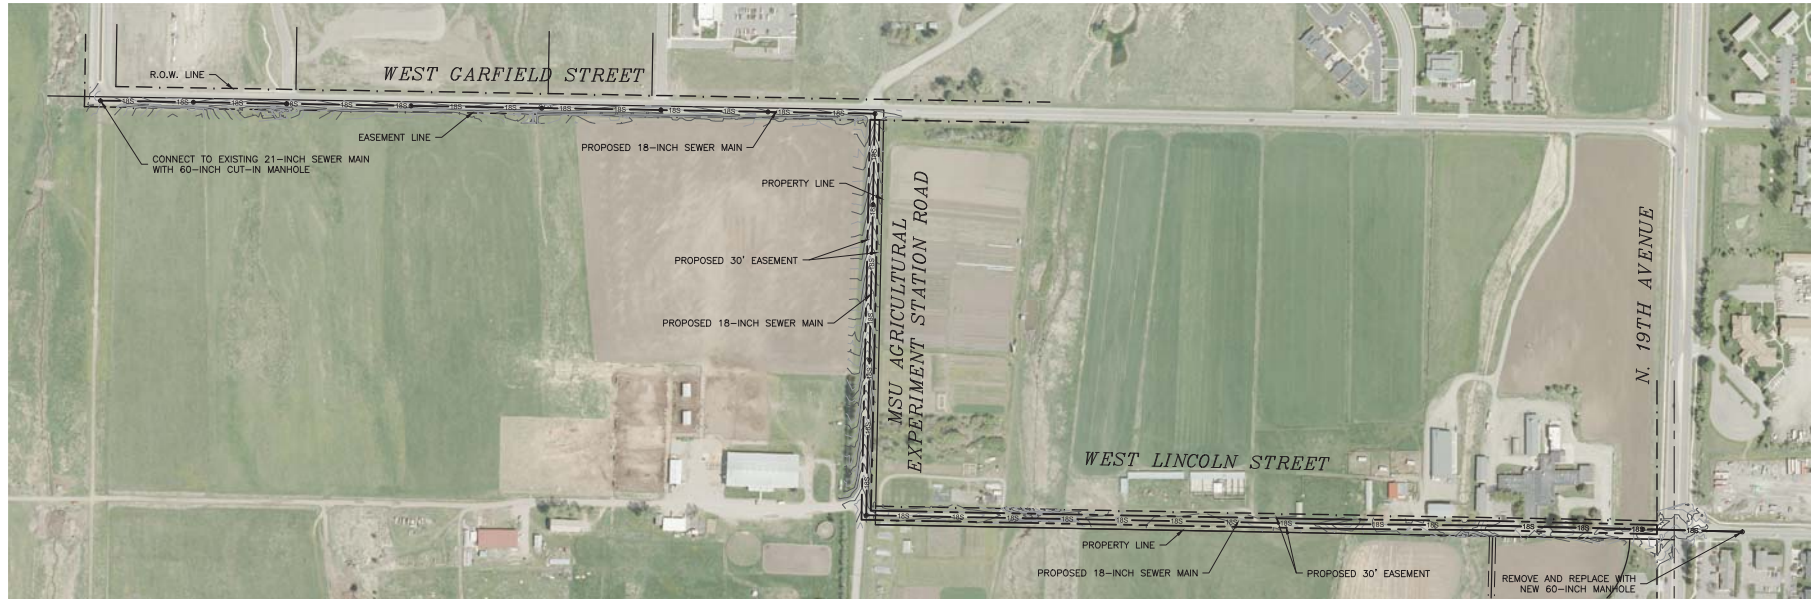

PRELIMINARY-NOT FOR CONSTRUCTION

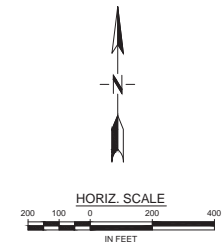

VERIFY SCALE				
NO.	DESCRIPTION	DATE	BY	

THESE PRINTS MAY BE REDUCED. LINE BELOW MEASURES ONE INCH ON ORIGINAL DRAWING.

MODIFY SCALE ACCORDINGLY

MORRISON MAIERLE, INC.
An Employee-Owned Company

Engineers
Surveyors
Scientists
Planners

1 Engineering Place
Helena, MT 59602
Phone: (406) 442-3050
Fax: (406) 442-7862

DRAWN BY: KDJ
DSGN. BY: KDJ
APPR. BY: XXX
DATE: 08/2015
Q.C. REVIEW BY:
DATE:

BOZEMAN	SOUTH UNIVERSITY AREA SEWER MAIN INTERCEPTOR	MT
INDEX SHEET		

PROJECT NUMBER 0417.072.02
SHEET NUMBER
DRAWING NUMBER G-1

N:\0417072\CAD\SHETS\G-1.DWG PLOTTED BY KEVIN JACOBSEN ON Sep02/2015

COPYRIGHT © MORRISON MAIERLE, INC. 2015