


PROGRAM LEGEND

Resident Units	Gym	Horiz. Circulation & Lobby
Student Learning	Restrooms & Lockers	Kitchen
Ballroom	Ticketing & Concessions	Mech. & I.T.
Box Seating	Vertical Circulation	Storage

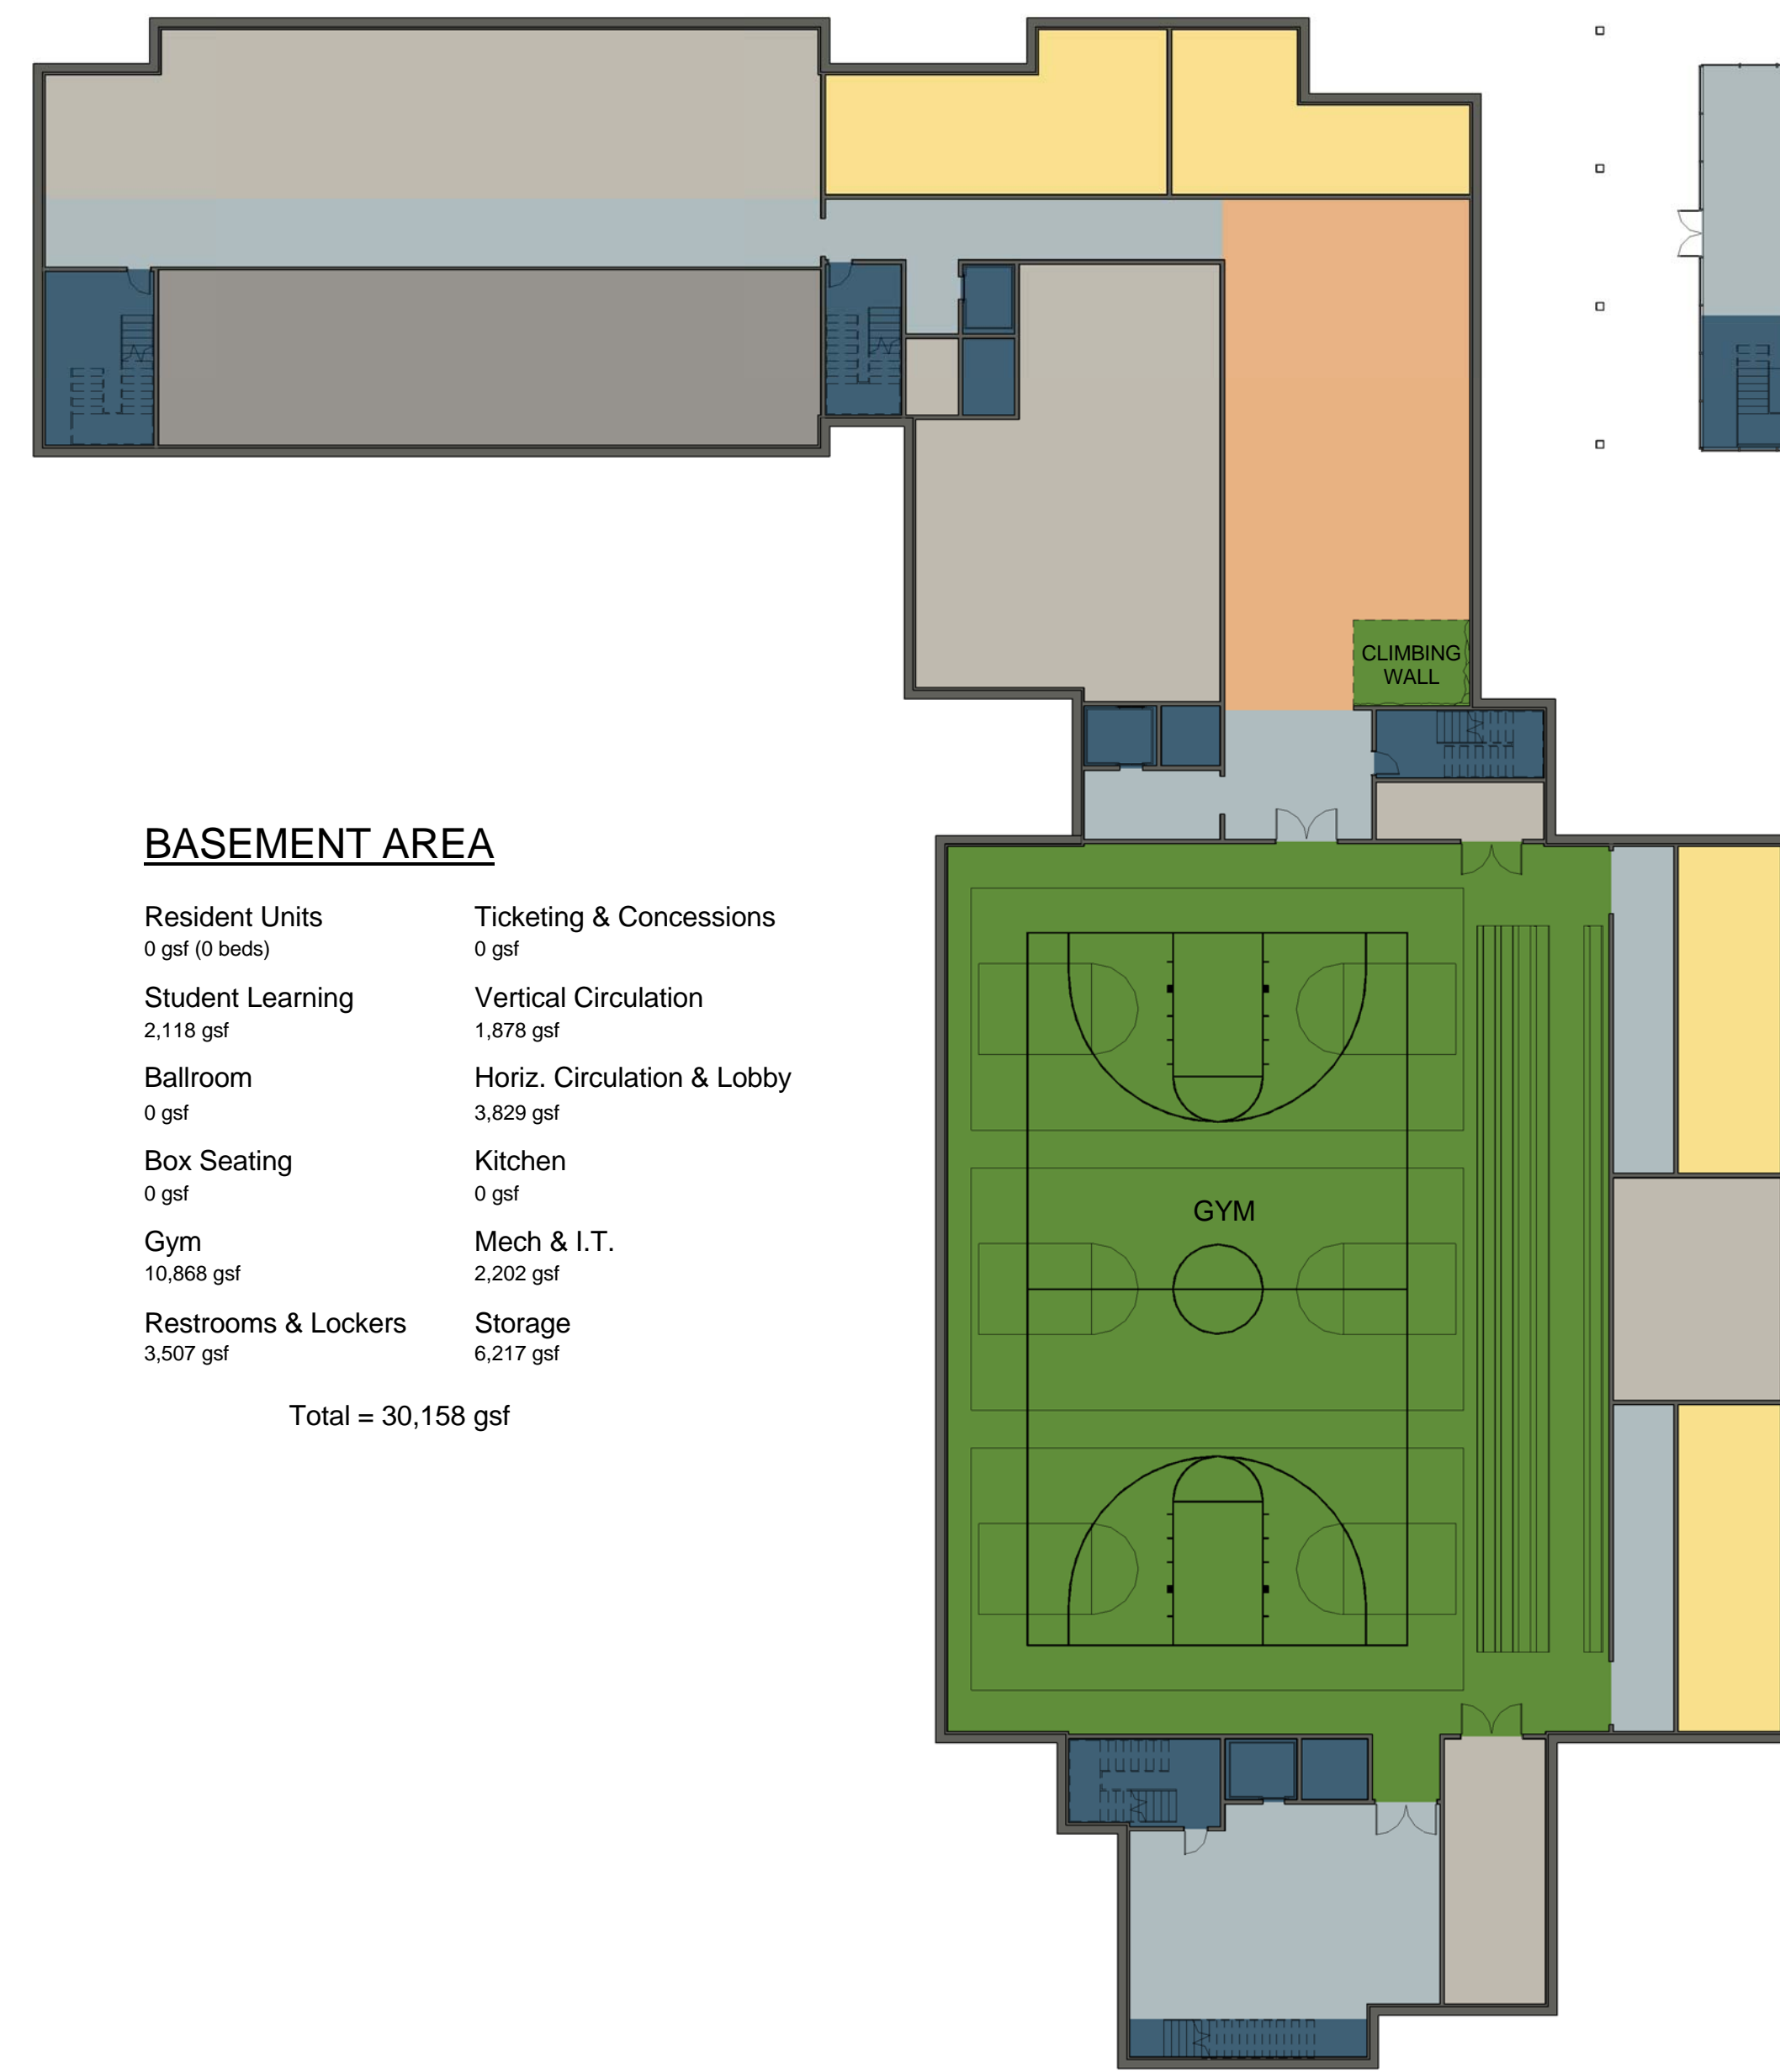


BASEMENT AREA

Resident Units 0 gsf (0 beds)	Ticketing & Concessions 0 gsf
Student Learning 2,118 gsf	Vertical Circulation 1,878 gsf
Ballroom 0 gsf	Horiz. Circulation & Lobby 3,829 gsf
Box Seating 0 gsf	Kitchen 0 gsf
Gym 10,868 gsf	Mech. & I.T. 2,202 gsf
Restrooms & Lockers 3,507 gsf	Storage 6,217 gsf

Total = 30,158 gsf

BASEMENT FLOOR PLAN

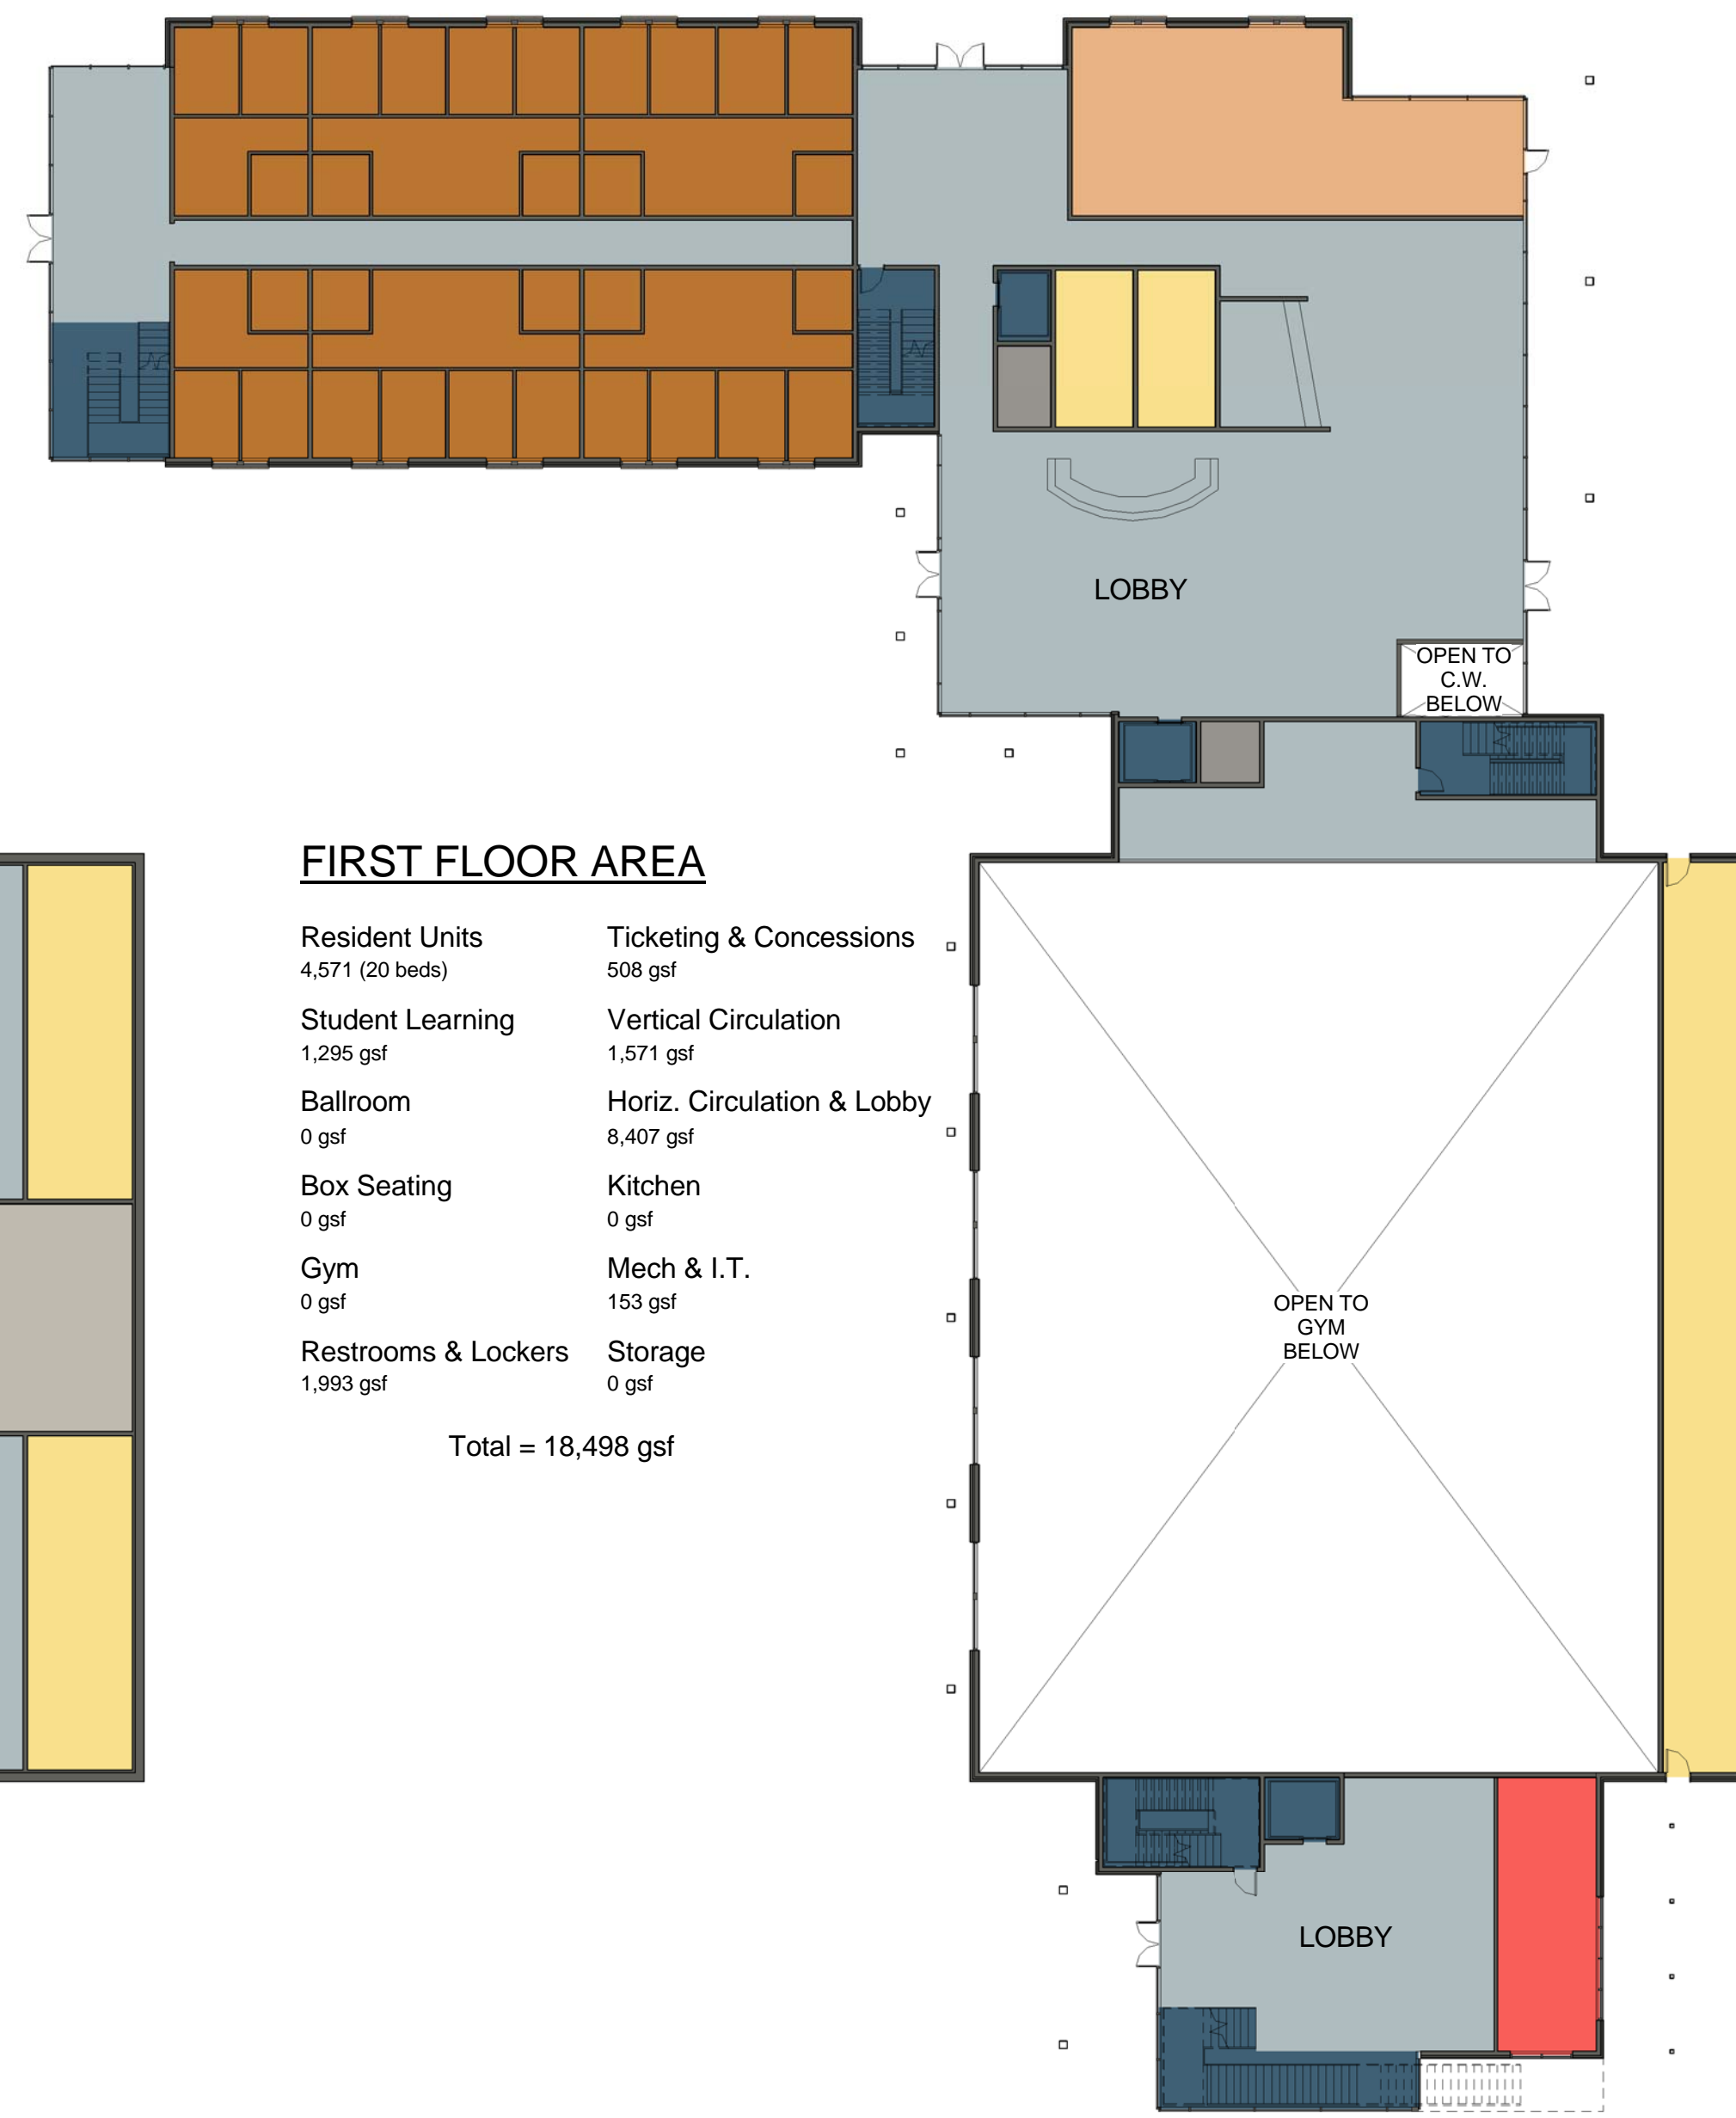


FIRST FLOOR AREA

Resident Units 4,571 (20 beds)	Ticketing & Concessions 508 gsf
Student Learning 1,295 gsf	Vertical Circulation 1,571 gsf
Ballroom 0 gsf	Horiz. Circulation & Lobby 8,407 gsf
Box Seating 0 gsf	Kitchen 0 gsf
Gym 0 gsf	Mech. & I.T. 153 gsf
Restrooms & Lockers 1,993 gsf	Storage 0 gsf

Total = 18,498 gsf

FIRST FLOOR PLAN

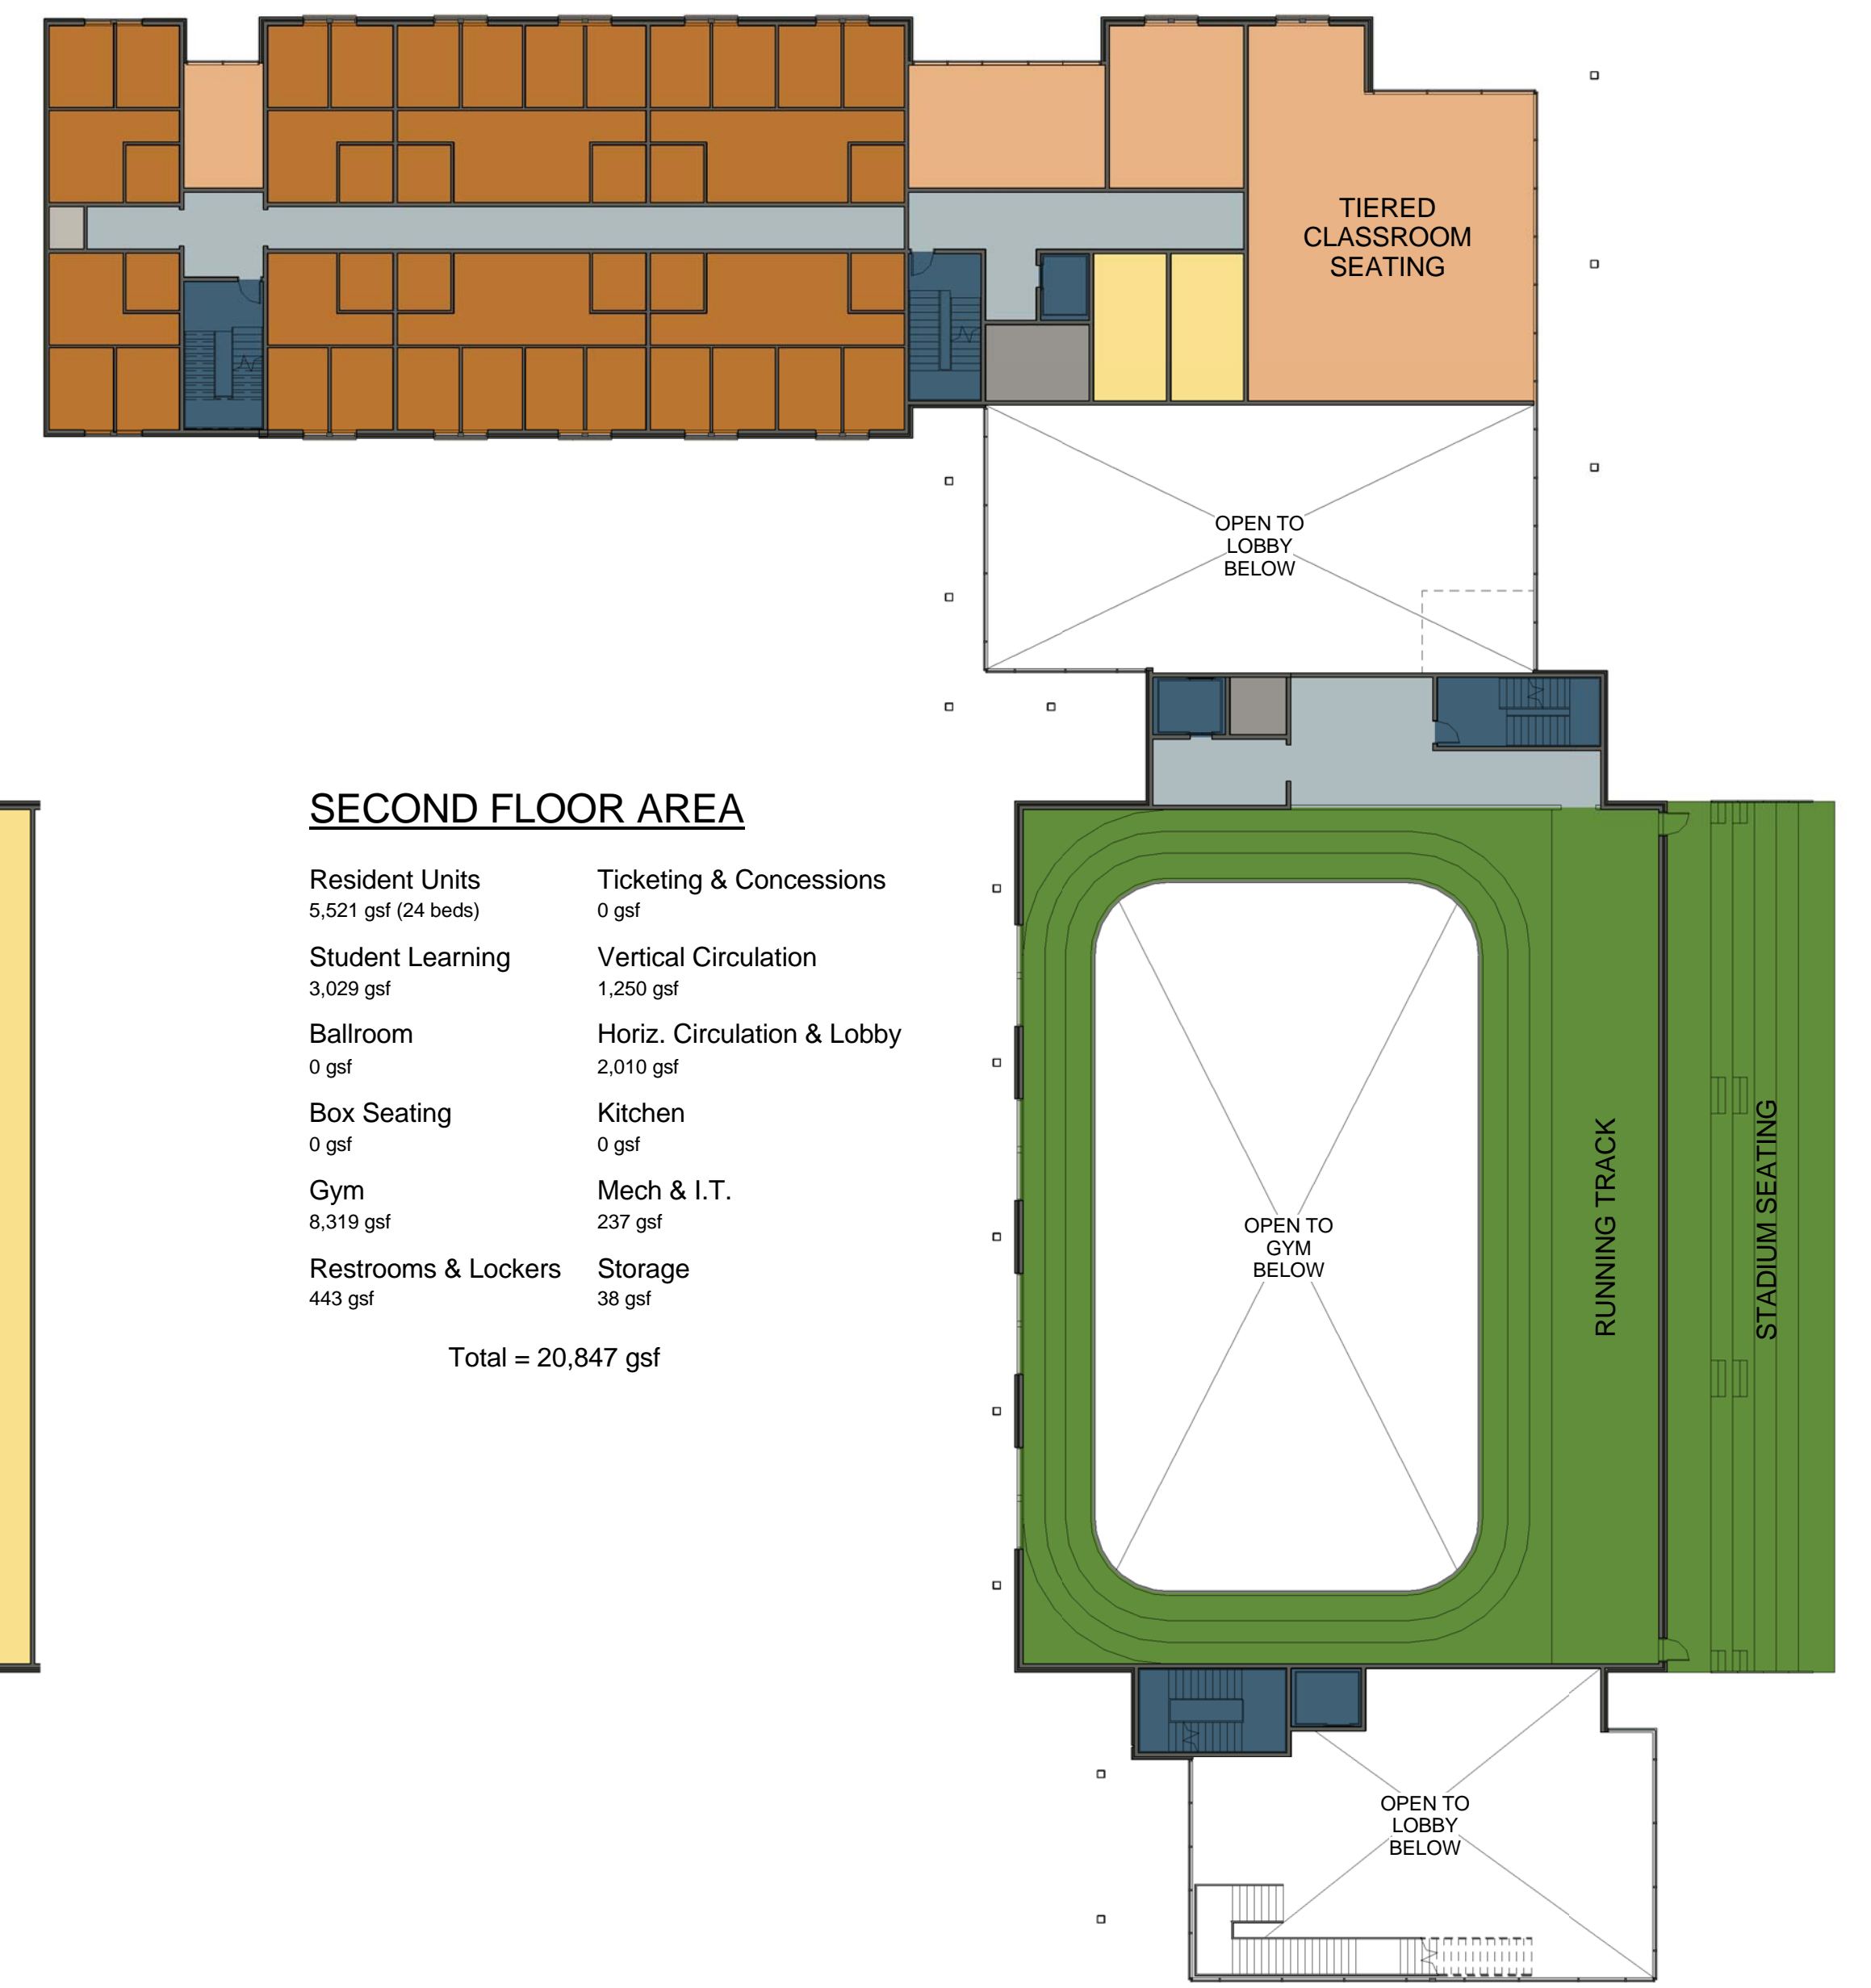


SECOND FLOOR AREA

Resident Units 5,521 gsf (24 beds)	Ticketing & Concessions 0 gsf
Student Learning 3,029 gsf	Vertical Circulation 1,250 gsf
Ballroom 0 gsf	Horiz. Circulation & Lobby 2,010 gsf
Box Seating 0 gsf	Kitchen 0 gsf
Gym 8,319 gsf	Mech. & I.T. 237 gsf
Restrooms & Lockers 443 gsf	Storage 38 gsf

Total = 20,847 gsf

SECOND FLOOR PLAN



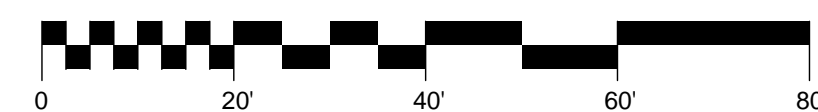


LIVING & LEARNING CENTER


Montana Tech

PROGRAM LEGEND

Resident Units	Gym	Horiz. Circulation & Lobby
Student Learning	Restrooms & Lockers	Kitchen
Ballroom	Ticketing & Concessions	Mech. & I.T.
Box Seating	Vertical Circulation	Storage

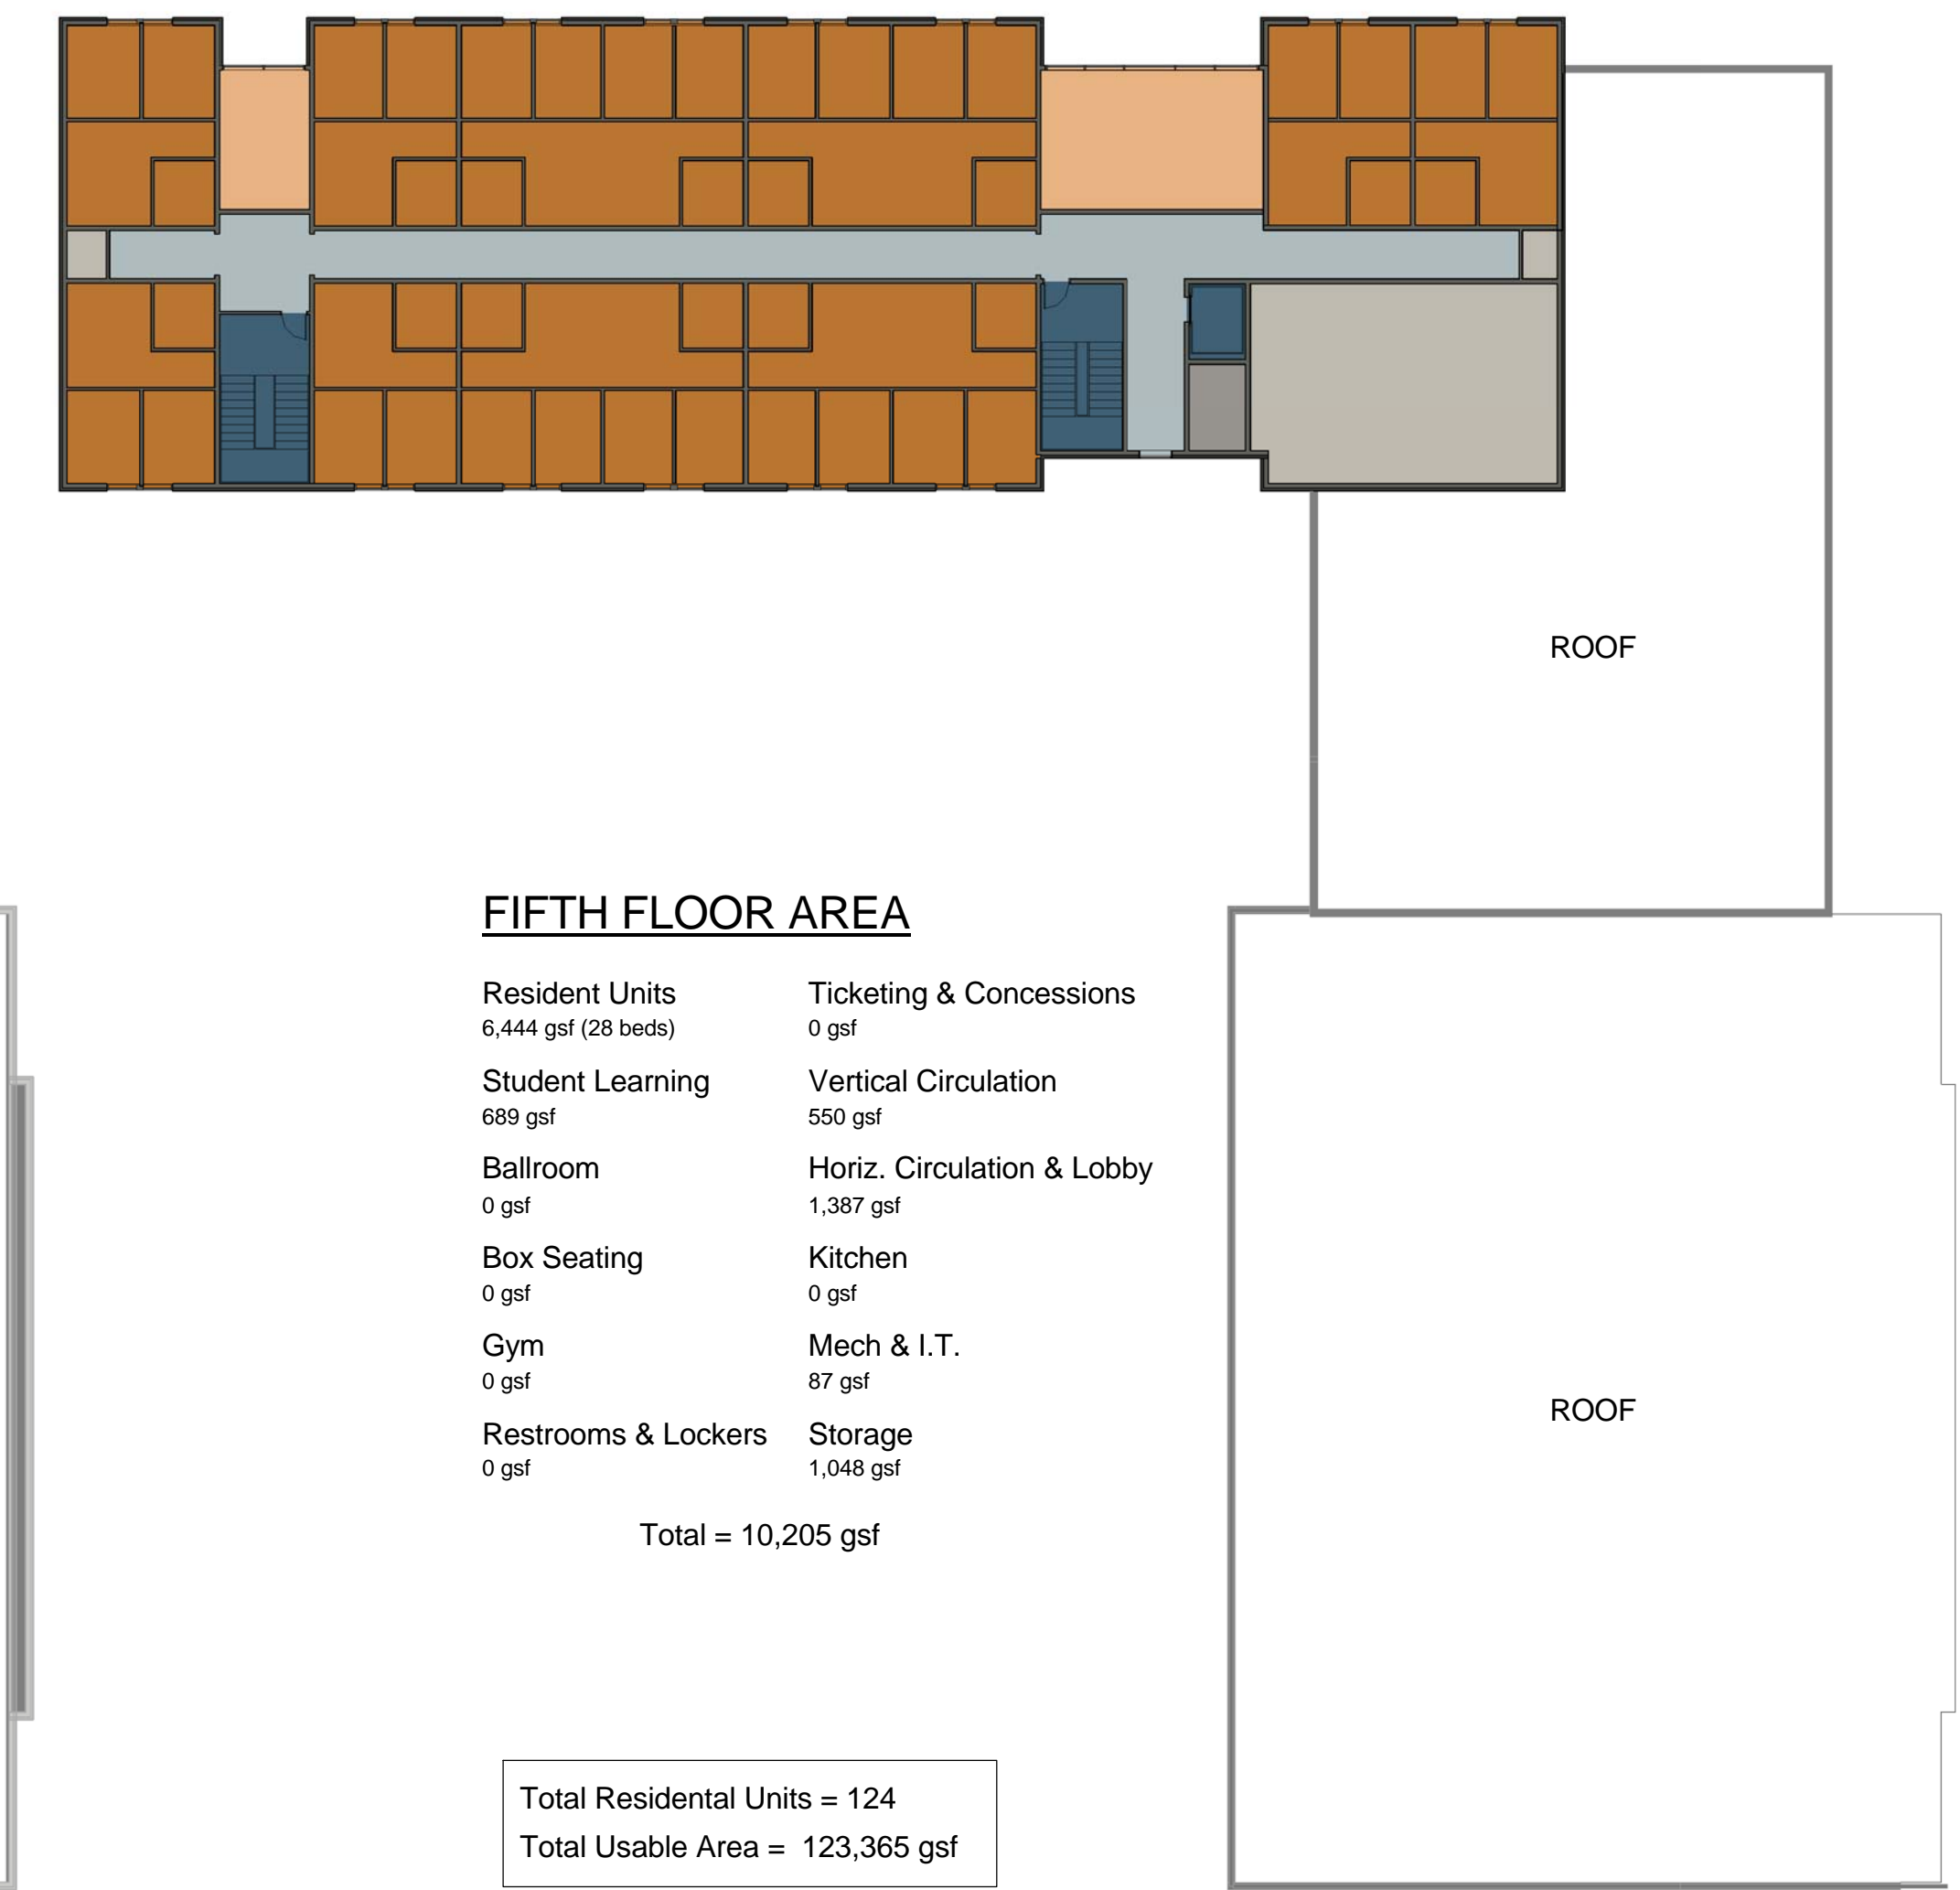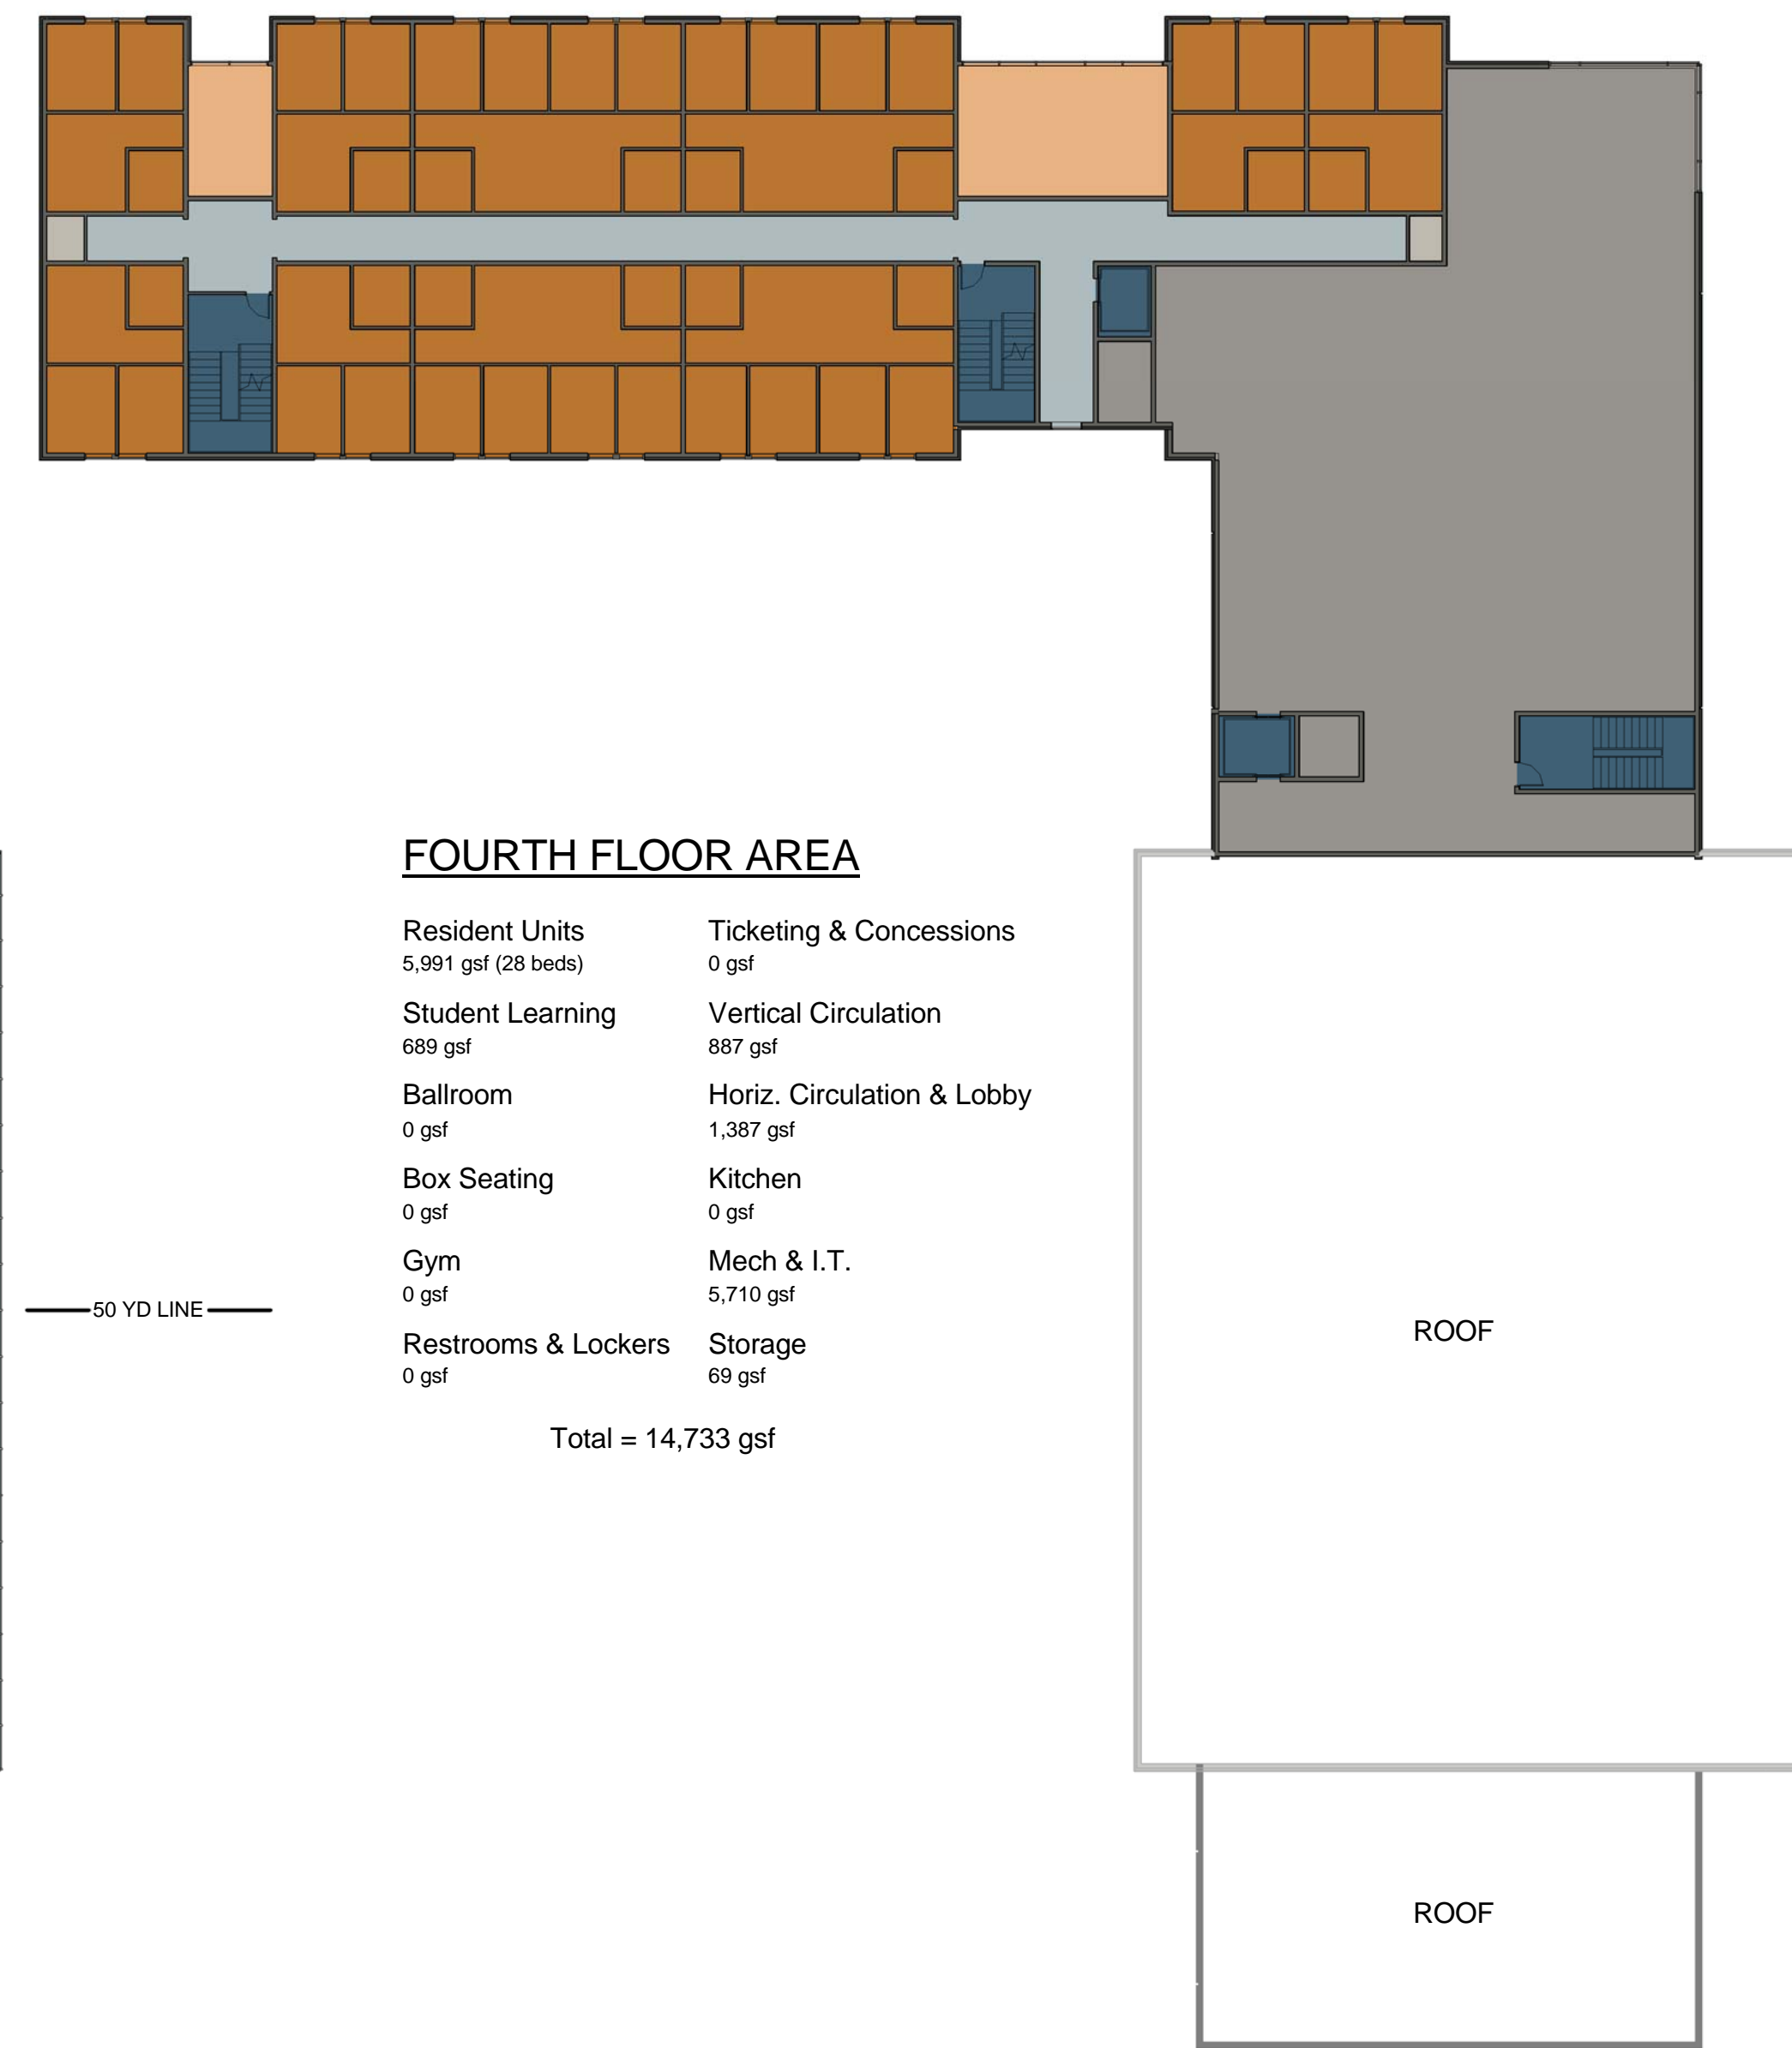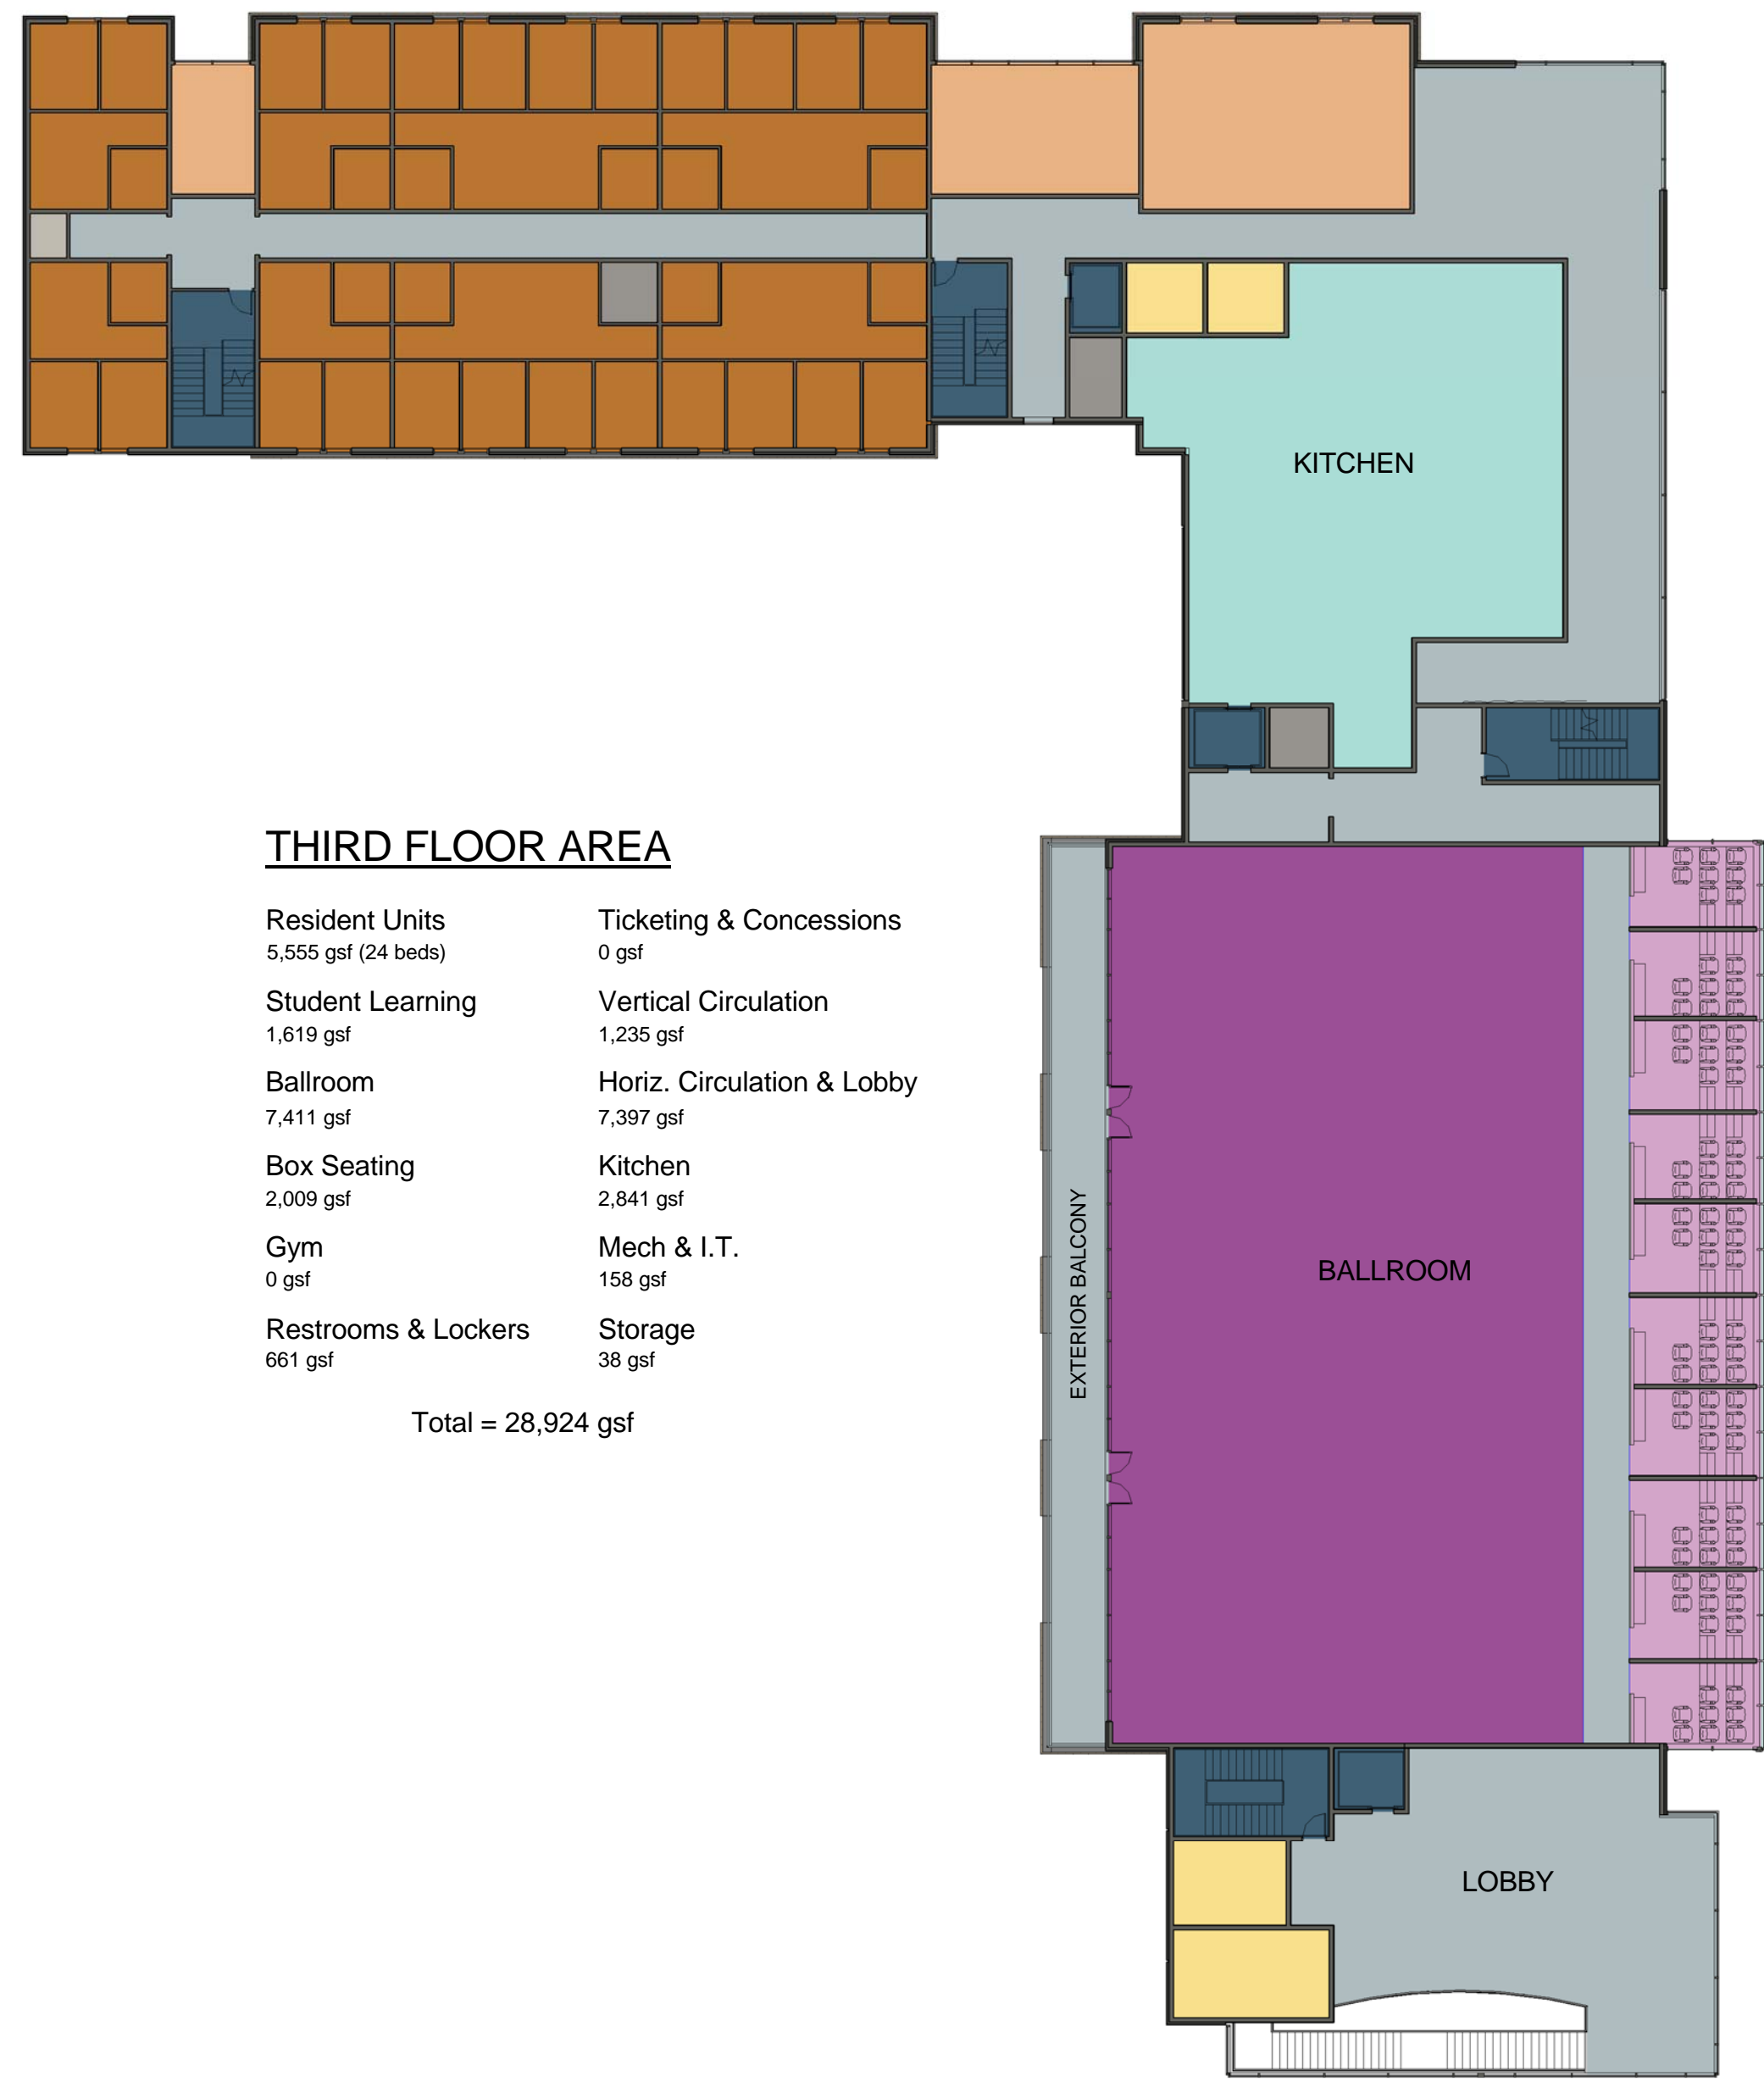

Total Residential Units = 124
Total Usable Area = 123,365 gsf

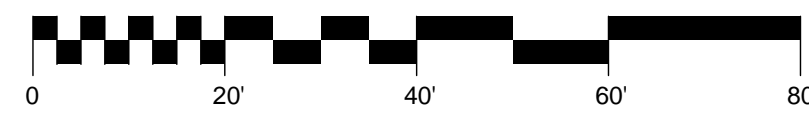

THIRD FLOOR PLAN

FOURTH FLOOR PLAN

FIFTH FLOOR PLAN



LIVING & LEARNING CENTER

Montana Tech



LIVING & LEARNING CENTER

Montana Tech



LIVING & LEARNING CENTER

Montana Tech